




Channel 1

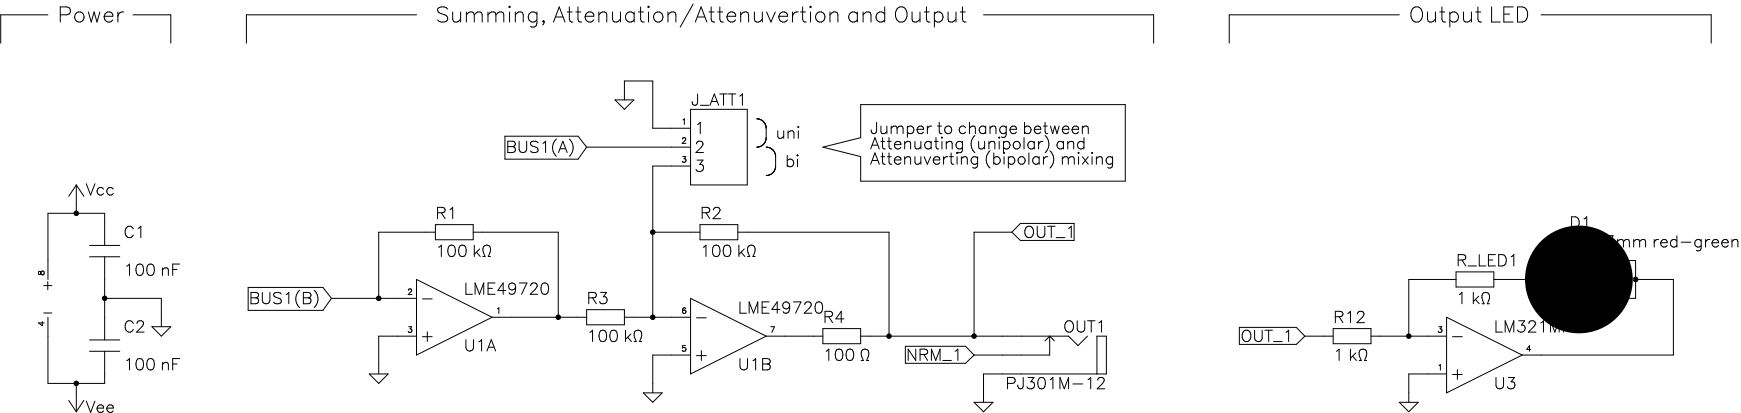


Power U3

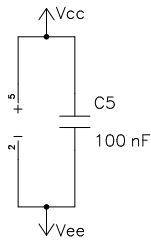


Incoming Bus Connections

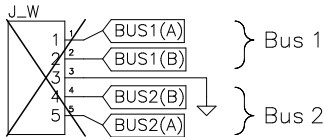


Channel 2

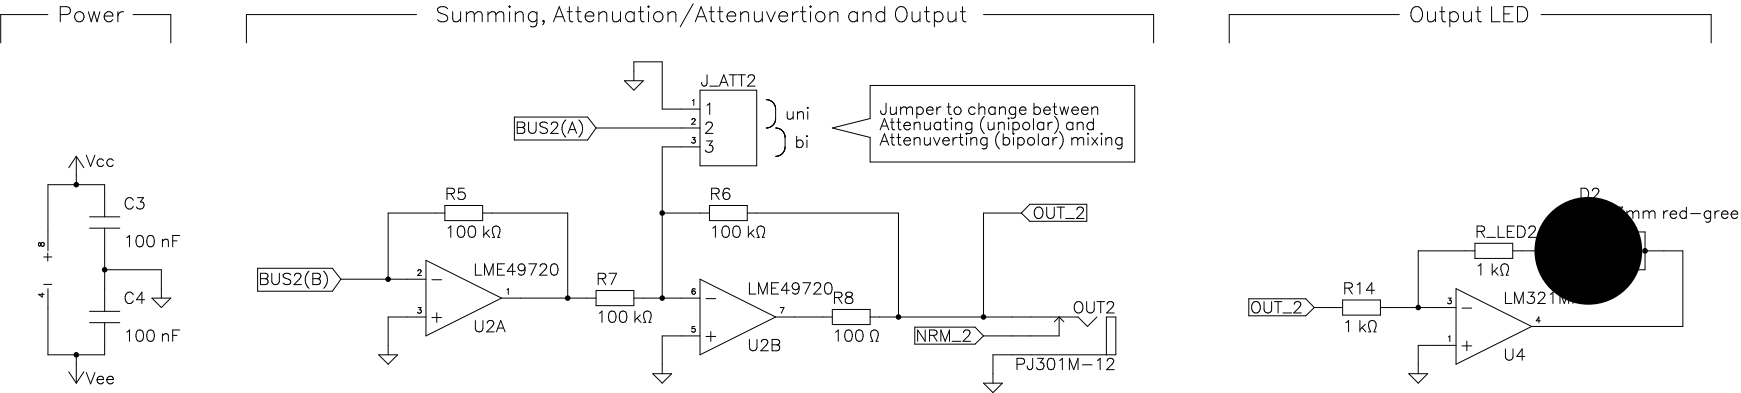


Power U4

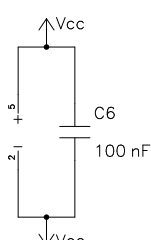


Power Connections North

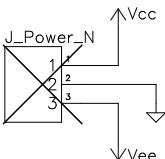


Power Connections South

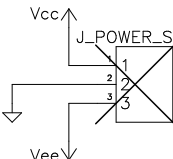

Power Connections Out Channel 1

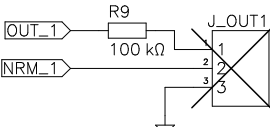

Power Connections Out Channel 2

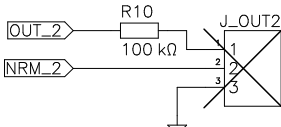

Sheet	Number
Main	1/1
Project	Revision
MAMI-OUTPUT	1.2
Drawn by	
David Huss (atoav)	
License	
CC-NC-BY-SA	
Date	
2021-11-11	

